


This drawing is the property of Level FM Ltd. Copyright is reserved by them and the drawing is issued on the condition that it is not copied either wholly or in part without the written consent of Level FM Ltd.
 Figured dimensions are to take preference over those scaled. All dimensions and details are to be checked on site before commencement of any works.
 This drawing is to be read in conjunction with the specification, when existing, and all other supplementary information.

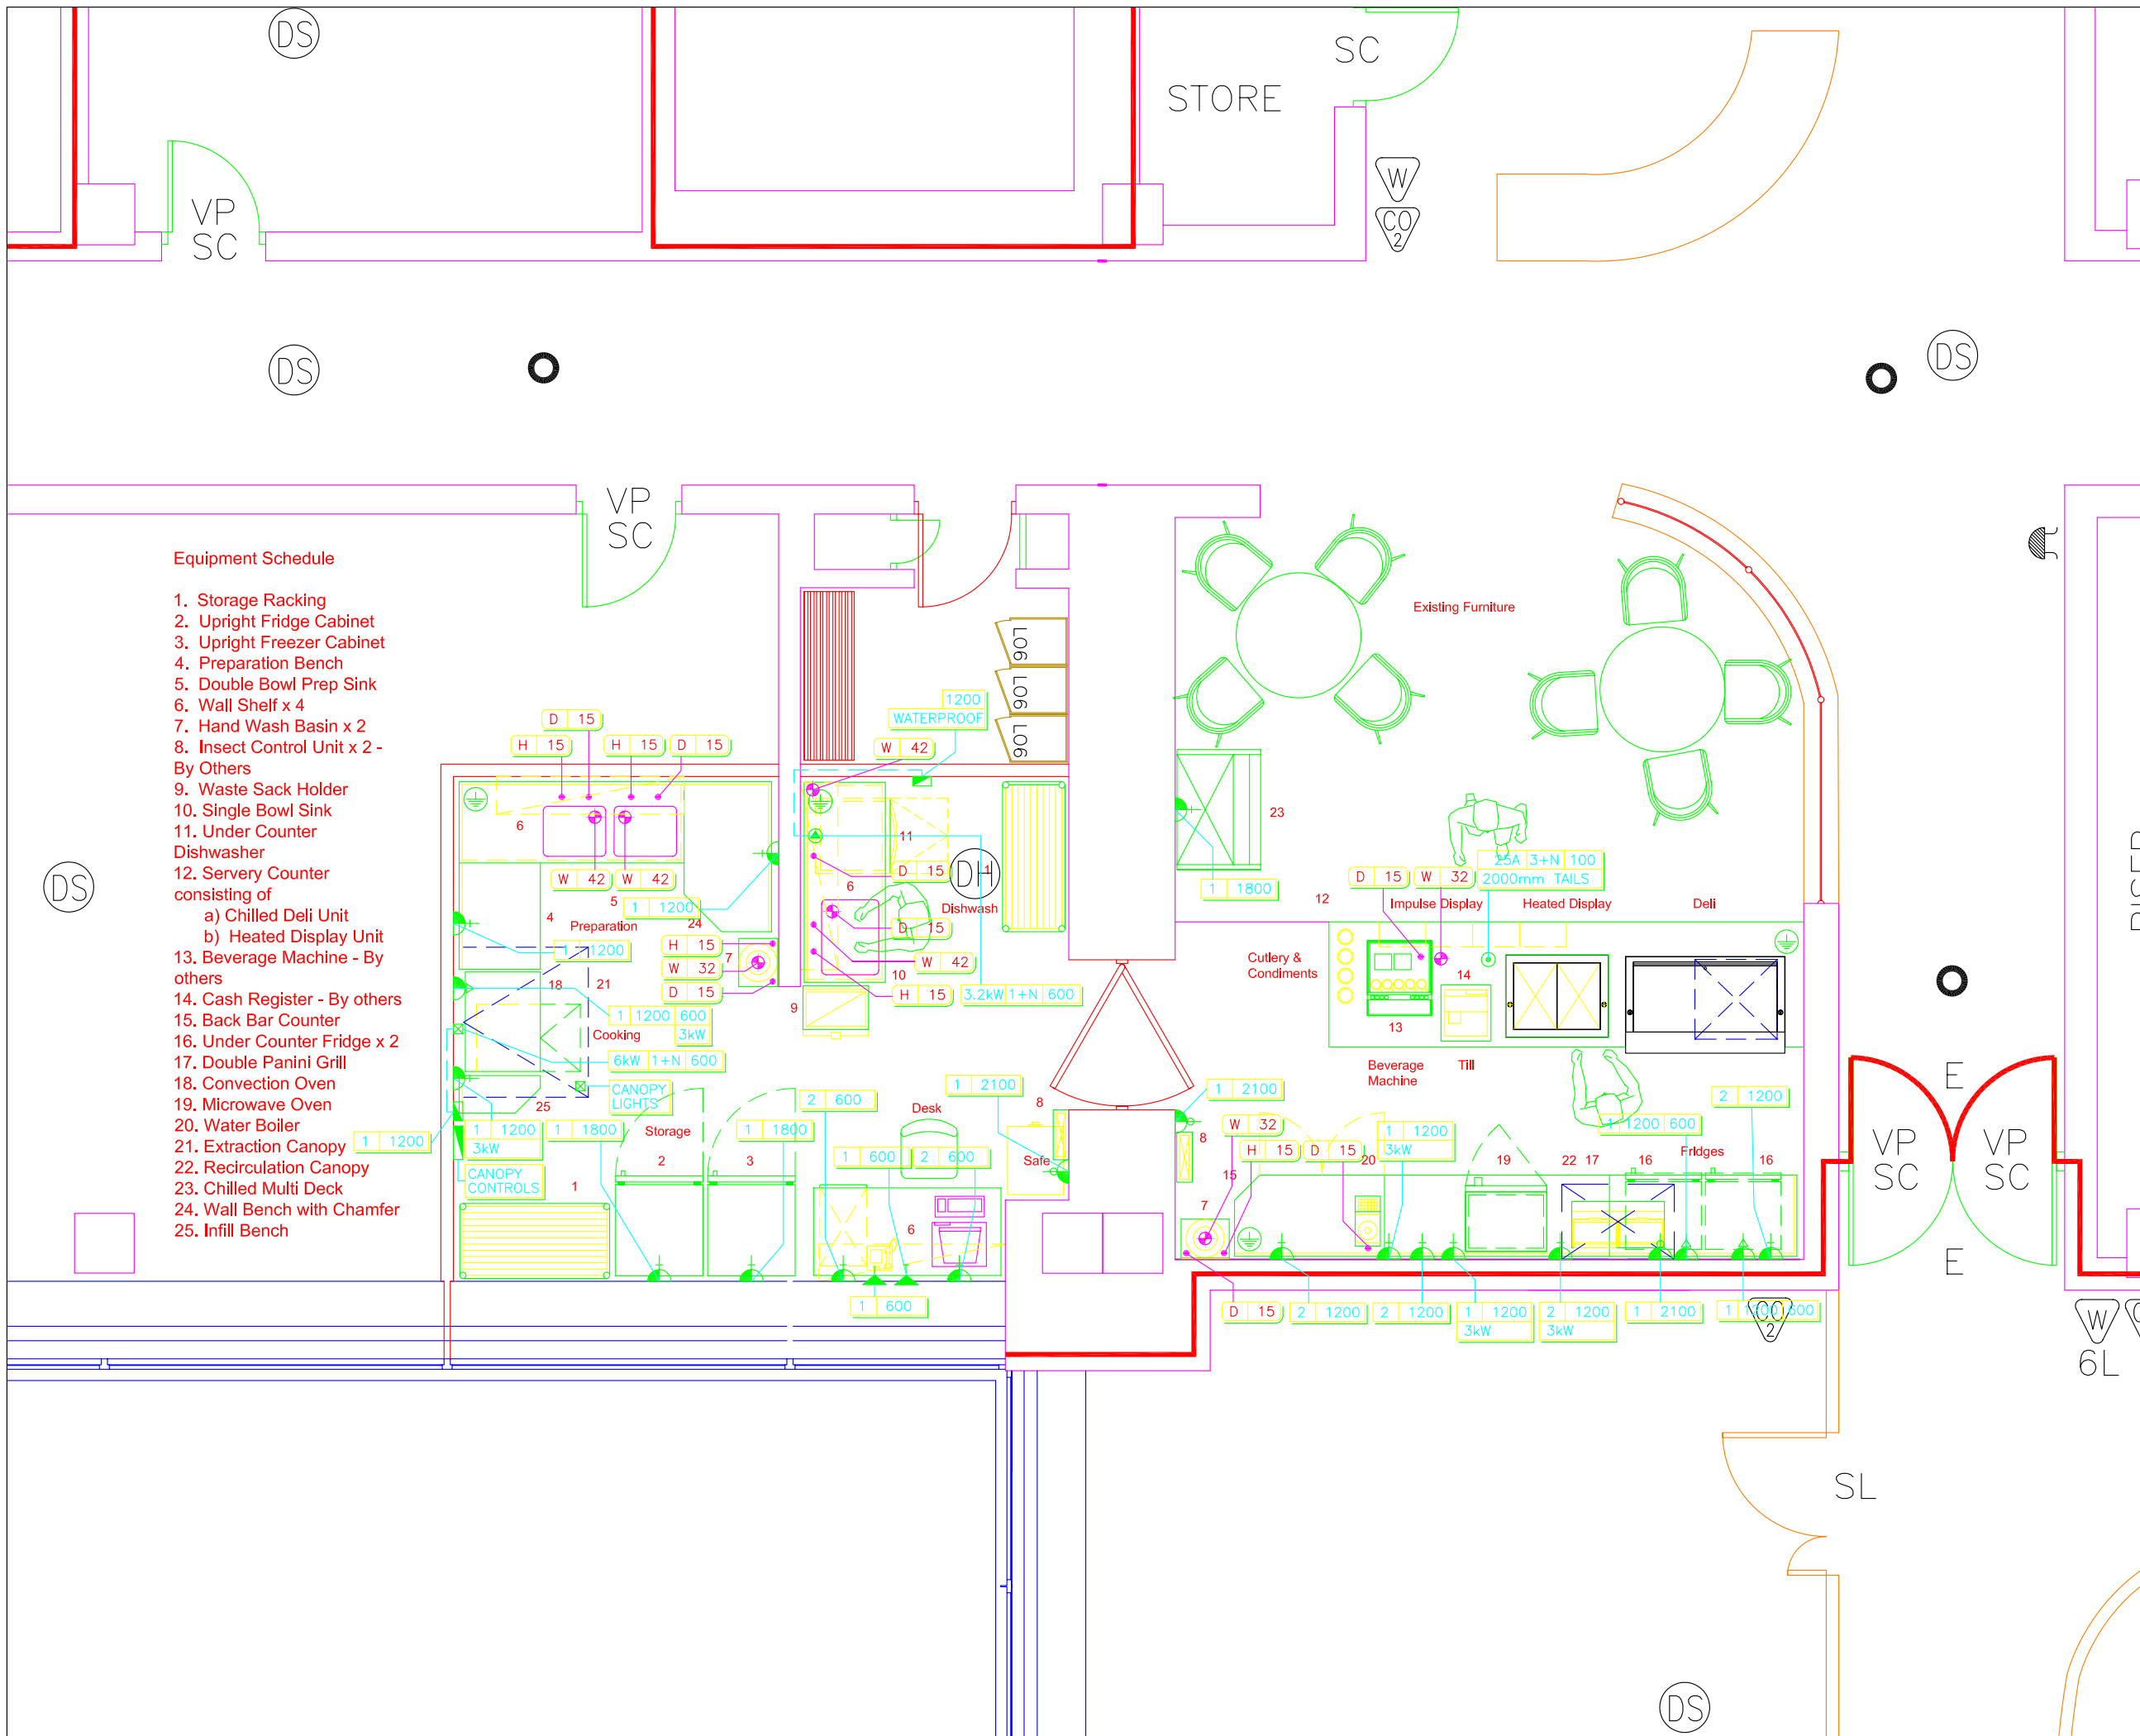

Equipment Schedule

1. Storage Racking
2. Upright Fridge Cabinet
3. Upright Freezer Cabinet
4. Preparation Bench
5. Double Bowl Prep Sink
6. Wall Shelf x 4
7. Hand Wash Basin x 2
8. Insect Control Unit x 2 - By Others
9. Waste Sack Holder
10. Single Bowl Sink
11. Under Counter Dishwasher
12. Servery Counter consisting of
 - a) Chilled Deli Unit
 - b) Heated Display Unit
13. Beverage Machine - By others
14. Cash Register - By others
15. Back Bar Counter
16. Under Counter Fridge x 2
17. Double Panini Grill
18. Convection Oven
19. Microwave Oven
20. Water Boiler
21. Extraction Canopy
22. Recirculation Canopy
23. Chilled Multi Deck
24. Wall Bench with Chamfer
25. Infill Bench

No.	DESCRIPTION	DATE
p06	Update Proposed Shell Layout	13.11.07
p05	Update Proposed Shell Layout	23.09.07
p04	Update Proposed Shell Layout	11.09.07
p03	Create Indicative Kitchen Layout	25.07.07
e03	Update Existing Layout	23.07.07
p02	Update Proposed Layout	18.08.06
p01	Create Proposed Layout	14.08.06
e01	Create Existing Layout	14.08.06

REVISIONS		

level fm
Workplace Solutions
 Level Facilities Management Ltd
 PO Box 20
 Usk
 Monmouthshire
 NP15 1YN

Relocation
 Facilities Planning
 Project Management
 Building Maintenance
 CAD - Surveys & Space Planning
 Building Refurbishment & Fit-out

Fax: 01291 690490 Tel: 01291 690998
 Tel: 01454 850494

Email: cad@levelfm.co.uk www.levelfm.co.uk

CLIENT:-

PROJECT:-
 Proposed Catering Facility

TITLE:-
 Proposed Catering Facility
 Ground Floor

SCALE	DATE	DRAWN	CHECKED	APPROVED
NTS		A. Palmer		
DRAWING No.		SIZE	REV	
		A3	06	