


LEGEND			SERVICES REQ'D PER ITEM										
Item No.	Quantity	Model No.	Description	Gas btu/h	Gas Connect.	Elec. P.H.	Elec. K.W.	Elec. HP.	Note.	Hot Water	Cold Water	Waste Trap	Floor Drain
1	1	BY OTHERS	GOODS TROLLEY										
2	1	728436	FREEZER			1	13AMP		SSO				
3	1	728437	REFRIGERATOR			1	13AMP		SSO				
4	1	IFSE	WORKBENCH										
5	2	IFSE	WALL SHELVES										
6	1	IFSE	CHEFS SINK(1500mm)							22	22	42	
7		SPARE No:											
8	1	726583	REFRIGERATED BENCH			1	13AMP		SSO				
9	1	B	WASH HAND BASIN							15	15	35	
10	1	IFSE	WORKBENCH										
11	1	860401	SINK UNIT							22	22	42	
12	1	502510	DISHWASHER			1	3.1	DOUBLE POLE SWITCH		22	22	42	
12.1	1	BRITTA	WATER SOFTENER PLANT			1	13AMP		SSO				
13	1	121020	WORKBENCH										
14	1	R921	REFUSE BIN										
15	1	IFSE	CLEARING TROLLEY										
16	1	IFSE	VENTILATION CANOPY						ELECTRICS REQ'D FOR LIGHTING				
17	1	IFSE	WORKBENCH										
18	1	168010	4 PLATE ELEC' TOP			3	9.3		ISO				
19	2	IFSE	WORKBENCHES										
20	1	283465	GRILL			1	5.0		ISO				
21	1	IFSE	INSULATED SHELF OVER FRYER (BENCH TOP)			1	6.0		ISO				
22	1	IFSE	WORKBENCH										
23	1	DUALIT	TOASTER			1	13AMP		SSO				
24	1	TITAN 10	SANDWICH TOASTER			1	2.8		SSO				
25	1	PANASONIC	MICROWAVE OVEN			1	13AMP		SSO				
26	1	BY OTHERS	BEAN TO CUP COFFEE MACHINE			(2x)	13AMP		SSO	15	35		
27	1	BY OTHERS	BEVERAGE MACHINE			1	30AMP		ISO	15	35		
28	1	IFSE	RETAIL DISPLAY			1	13AMP		SSO				
29	1	IFSE	REFRIGERATED MULTI-DECK			1	4	DOUBLE POLE SWITCH					
30	1	IFSE	SERVERY COUNTER										
30.1	1	IFSE	REFRIGERATED DISPLAY			1	2		SPUR				
30.2	1	IFSE	HEATED DISPLAY			1	2		SPUR				
30.3	1	IFSE	HOTCUPB'D UNDER AMBIENT SECTION										
31	1	OPTIONAL EXTRA	INDUCTION HOB			1	13AMP		SSO				
32	1	OPTIONAL EXTRA	VENTILATION CANOPY						ELECTRICS REQ'D FOR LIGHTING				
33	1	BY OTHERS	CASH REGISTER			1	13AMP		SSO				
34	1	728012	BLAST CHILLER			1	13AMP		SSO				
35	1	DUALIT	SOUP KETTLE			1	13AMP		SSO				
36	1	260705	6 GRID CONVECTION OVEN			3	7.7		ISO	22		DRIP TRAY	
	1		STAND										

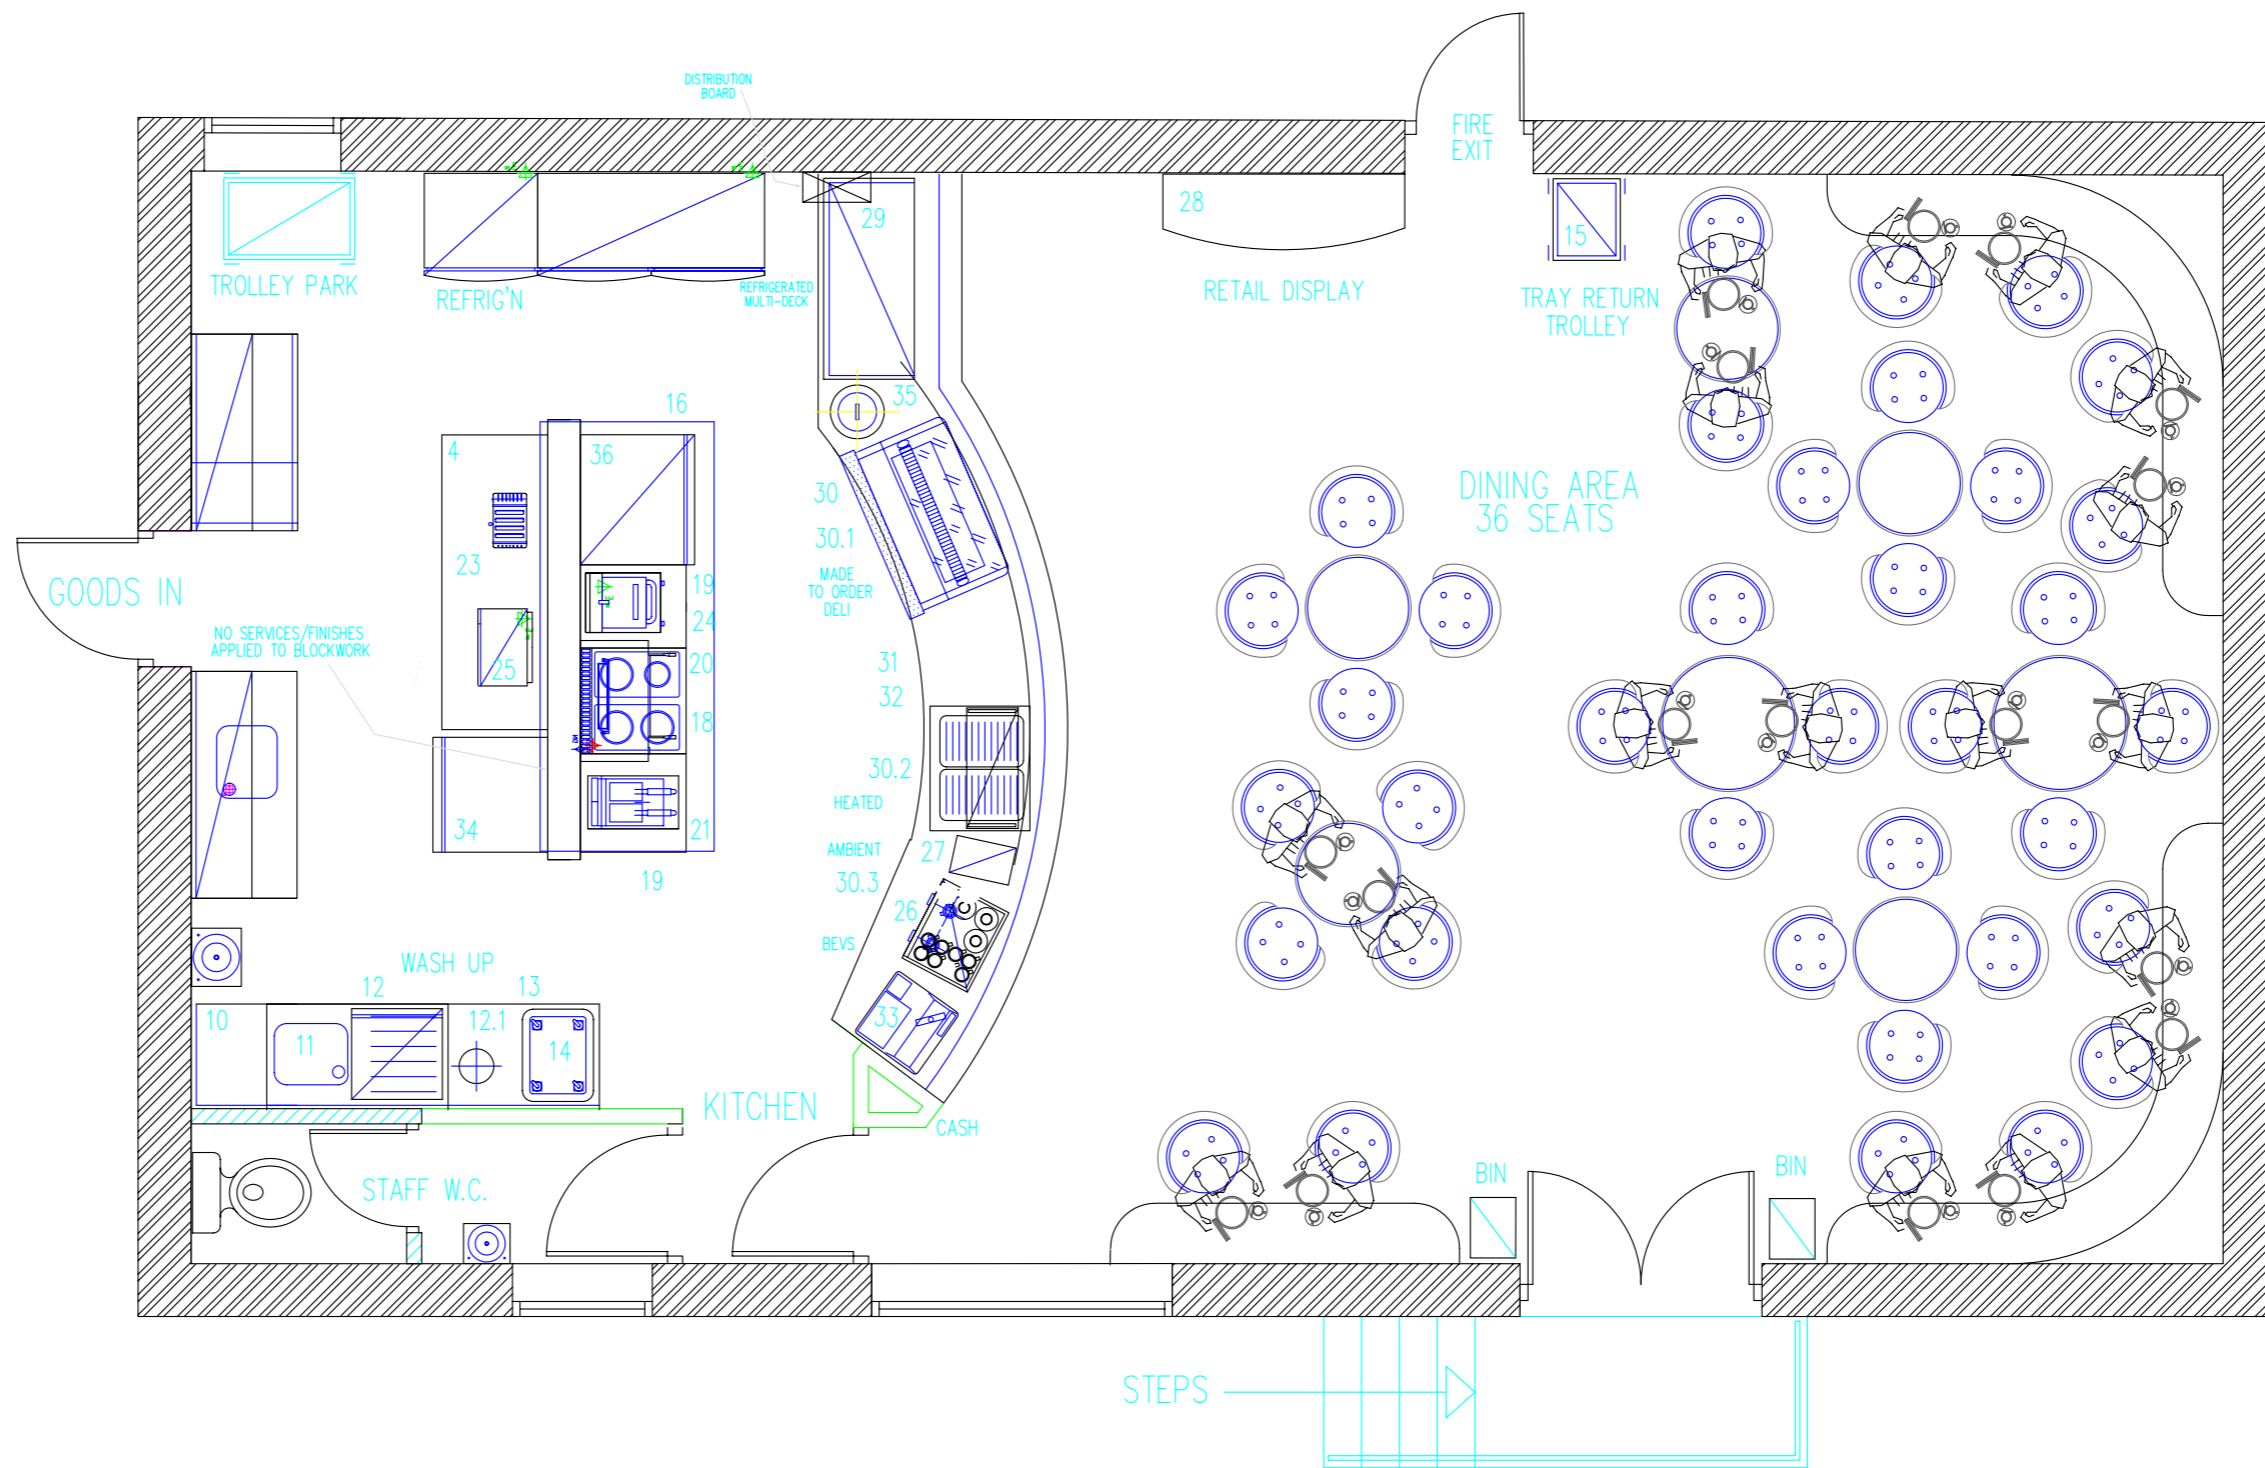

No.	DESCRIPTION	DATE
REVISIONS		

This drawing is the property of Level FM Ltd. Copyright is reserved by them and the drawing is issued on the condition that it is not copied either wholly or in part without the written consent of Level FM Ltd.
 Figured dimensions are to take preference over those scaled. All dimensions and details are to be checked on site before commencement of any works.
 This drawing is to be read in conjunction with the specification, when existing, and all other supplementary information.

level fm
Workplace Solutions
 Level Facilities Management Ltd
 PO Box 20
 Usk
 Monmouthshire
 NP15 1YN

Relocation
 Facilities Planning
 Project Management
 Building Maintenance
 CAD - Surveys & Space Planning
 Building Refurbishment & Fit-out

Fax: 01291 691104 Tel: 01291 690998
 Tel: 01454 850494

Email: cad@levelfm.co.uk www.levelfm.co.uk

CLIENT:-

PROJECT:-
 Bistro

TITLE:-
 Proposed Fit Out Spec
 Ground Floor

SCALE	DATE	DRAWN	CHECKED	APPROVED
1:50	---	A. Palmer		
DRAWING No.		SIZE	REV	
Dwg/No:		A2	01	