


This drawing is the property of Level FM Ltd. Copyright is reserved by them and the drawing is issued on the condition that it is not copied either wholly or in part without the written consent of Level FM Ltd. Figured dimensions are to take preference over those scaled. All dimensions and details are to be checked on site before commencement of any works. This drawing is to be read in conjunction with the specification, when existing, and all other supplementary information.

PIPEWORK LEGEND	
(M)	Motor
(P)	Pump
→	Direction of flow
↔	Back flow stop check valve
□	Site glass
▽	Pipe reduction
⊥	Stop end cap
⊥	Fitting with screwtype cap
⊥	Cap end with screwtype
⊥	Diaphragm stop valve
⊥	Ball stop valve
⊥	Gate valve
⊥	2 Way valve pneumatically operated
⊥	3 Way valve pneumatically operated
⊥	Outlet drain
DTA	Discharge to atmosphere
○	Pressure Indicator
■	Pressure Sensor
⊥	Flow Meter m <sup>3</sup> /hour
⊥	Digital Meter %
⊥	Digital Meter Flowrate

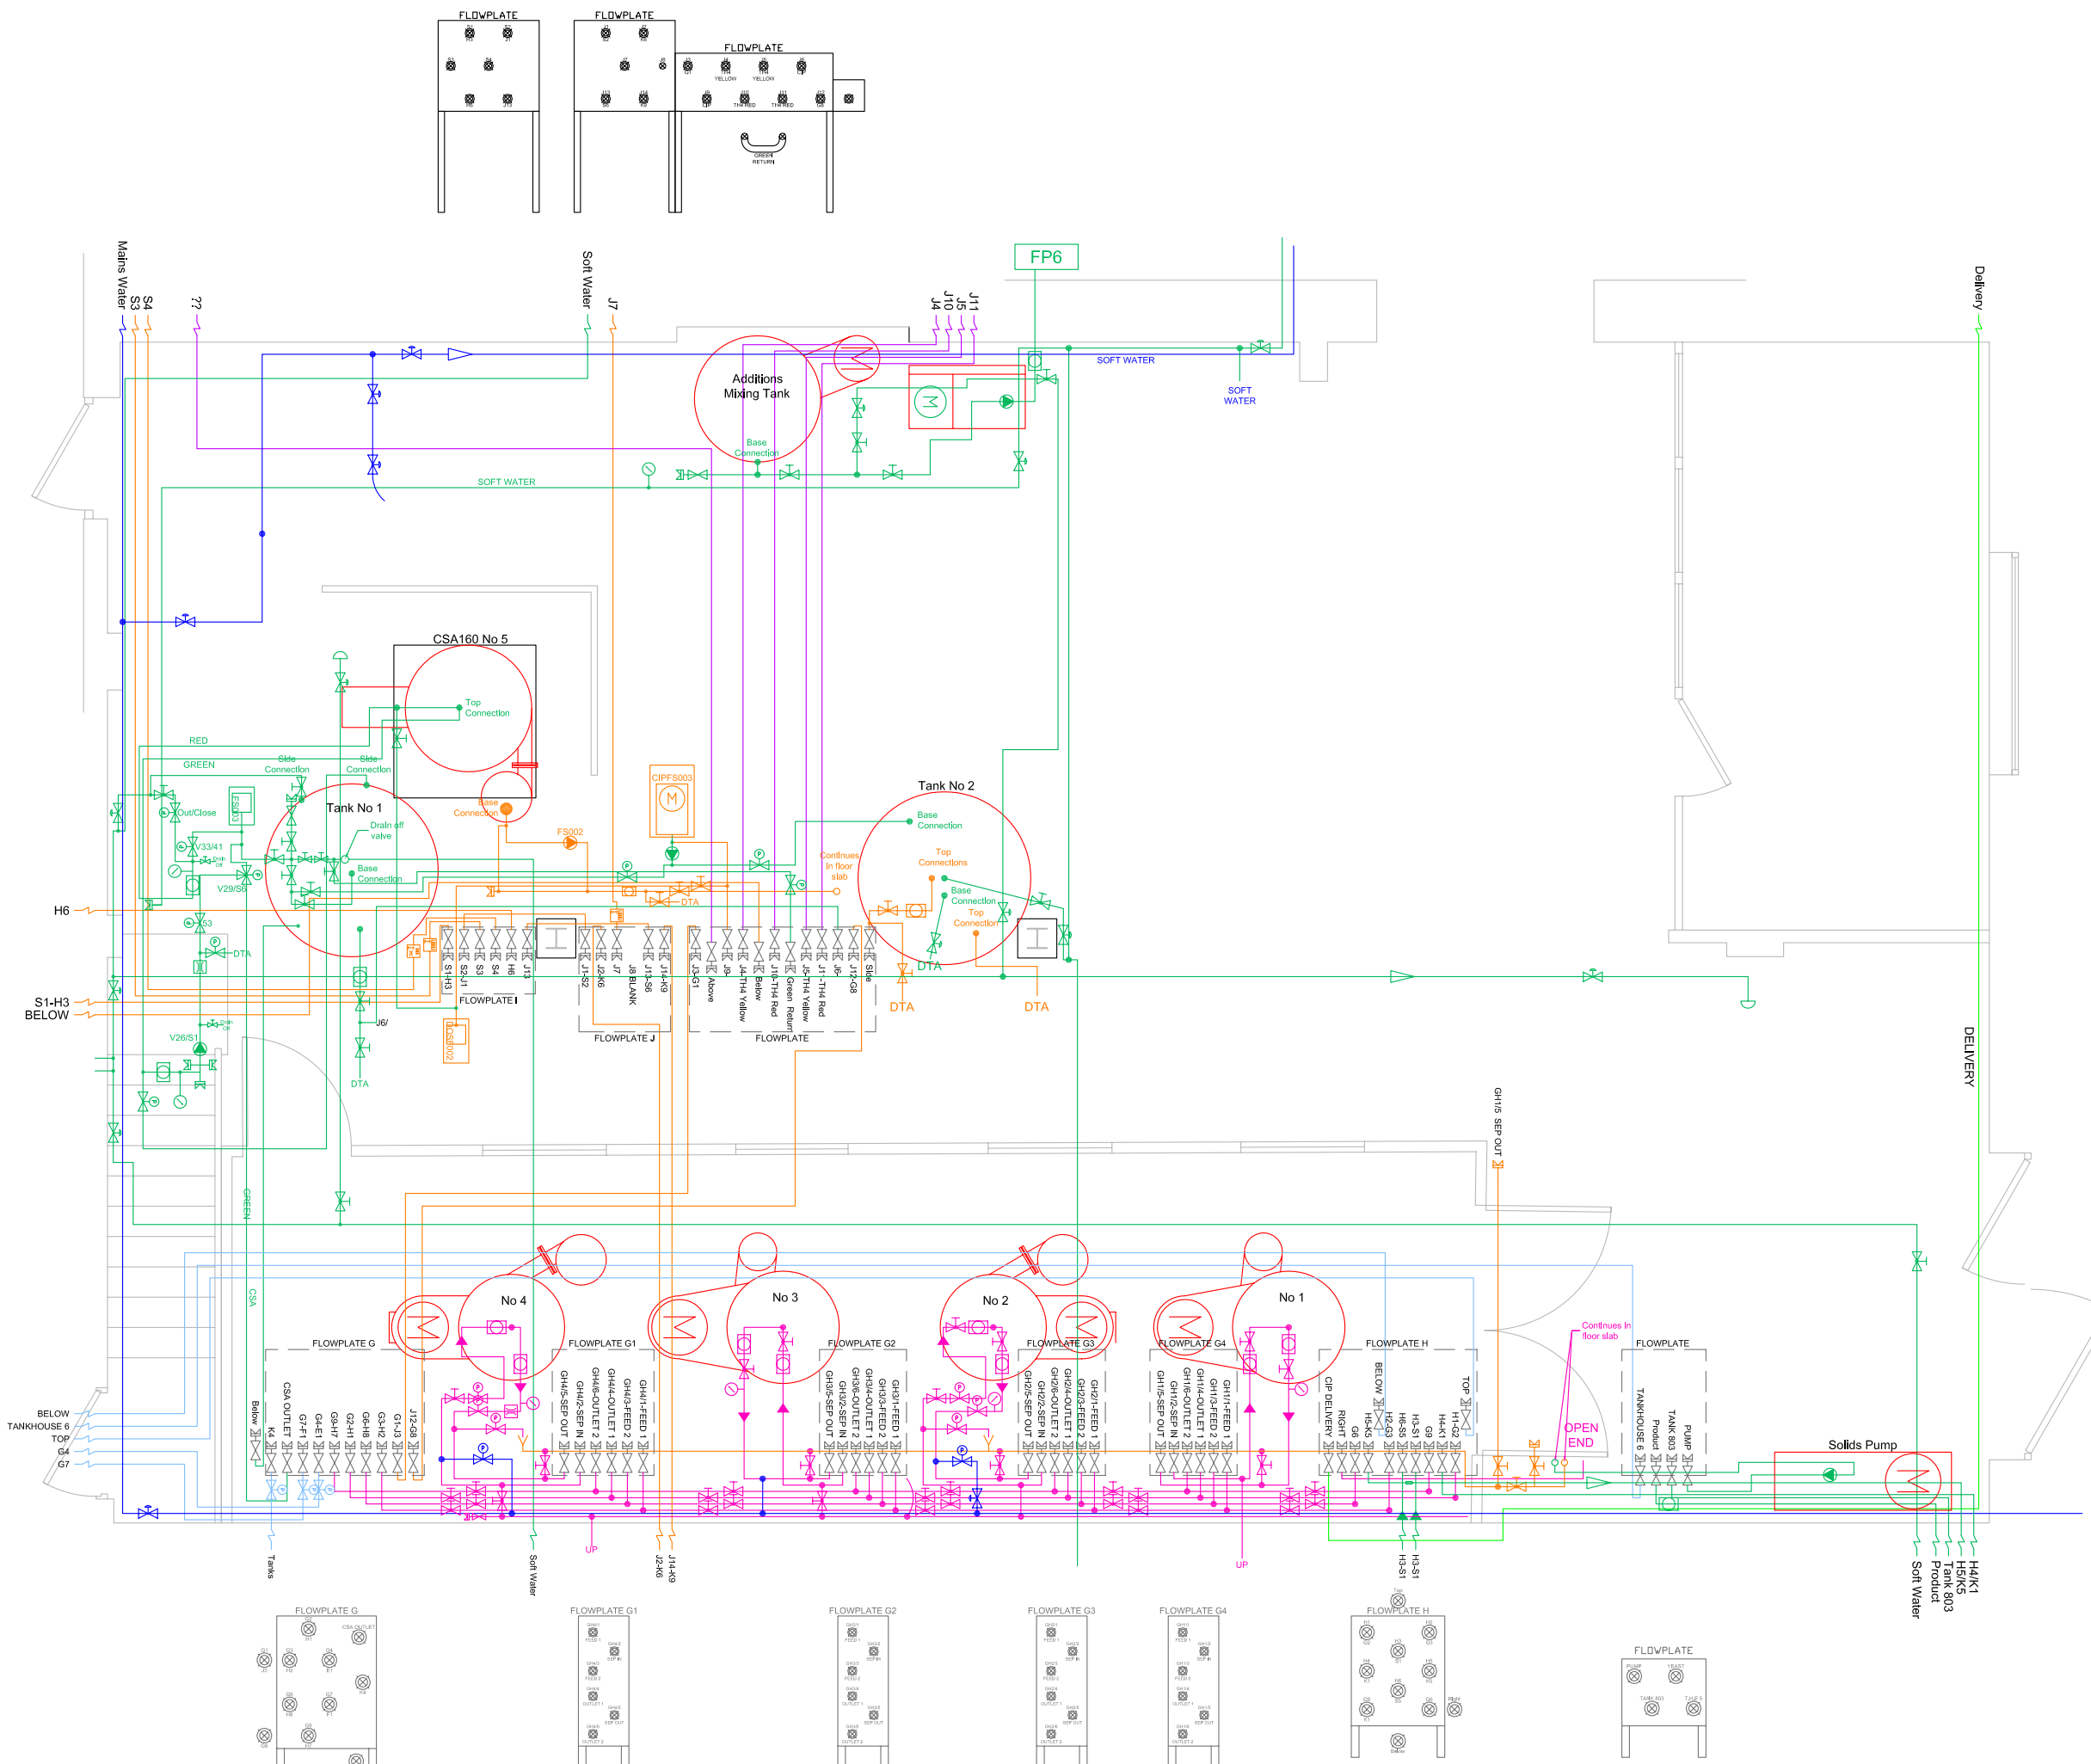

e03	Checks & Update's on Site	
e02	Add Existing Pipework Schematic	
e01	Create Existing Building Shell	
No.	DESCRIPTION	DATE

REVISIONS

**level fm**  
**Workplace Solutions**  
 Level Facilities Management Ltd  
 PO Box 20  
 Usk  
 Monmouthshire  
 NP15 1YN

Relocation  
 Facilities Planning  
 Project Management  
 Building Maintenance  
 CAD - Surveys & Space Planning  
 Building Refurbishment & Fit-out

Fax: 01291 691104      Tel: 01291 690998  
 Tel: 01454 850494

Email: cad@levelfm.co.uk      www.levelfm.co.uk

CLIENT:--  
 PROJECT:--  
 Pipework Schematic

TITLE:--  
 Existing Pipework Schematic

SCALE	DATE	DRAWN	CHECKED	APPROVED
NTS		A. Palmer		
DRAWING No.		SIZE	REV	
		A3	03	